


PROJECT IMPERVIOUS SURFACE TABLE		
feature	surface	area
WALKING TRAILS (6' wide/1/1)	pervious paving	26,942 SF
KAYAK/BOAT LAUNCHES (2 ct.)	pervious paving	640 SF
VIEWING PLATFORM & BOARDWALK	wood board	618 SF
EXERCISE STATIONS (10 ct.)	pervious paving	1,960 SF
BOARDWALKS with Steps (3 ct.)	wood board	660 SF
FOOTBRIDGES with Steps (5 ct.)	wood board	1,502
FIRE PIT	gravel	28 SF
BENCHES (9 ct.)	concrete (footings)	18 SF
FUTURE BUILDING ADDITION	varies	449 SF
MUSICIANS PLATFORM	concrete	350 SF
FUTURE EXPANDED PARKING & WALK	pervious paving	8,550
TOTAL PROPOSED PROJECT:		41,717 SF * (0.96 ACRES)
* Note: Includes proposed areas within and outside of NJDEP-regulated areas. See following sheets for proposed NJDEP-regulated activities.		

MAP REFERENCES:

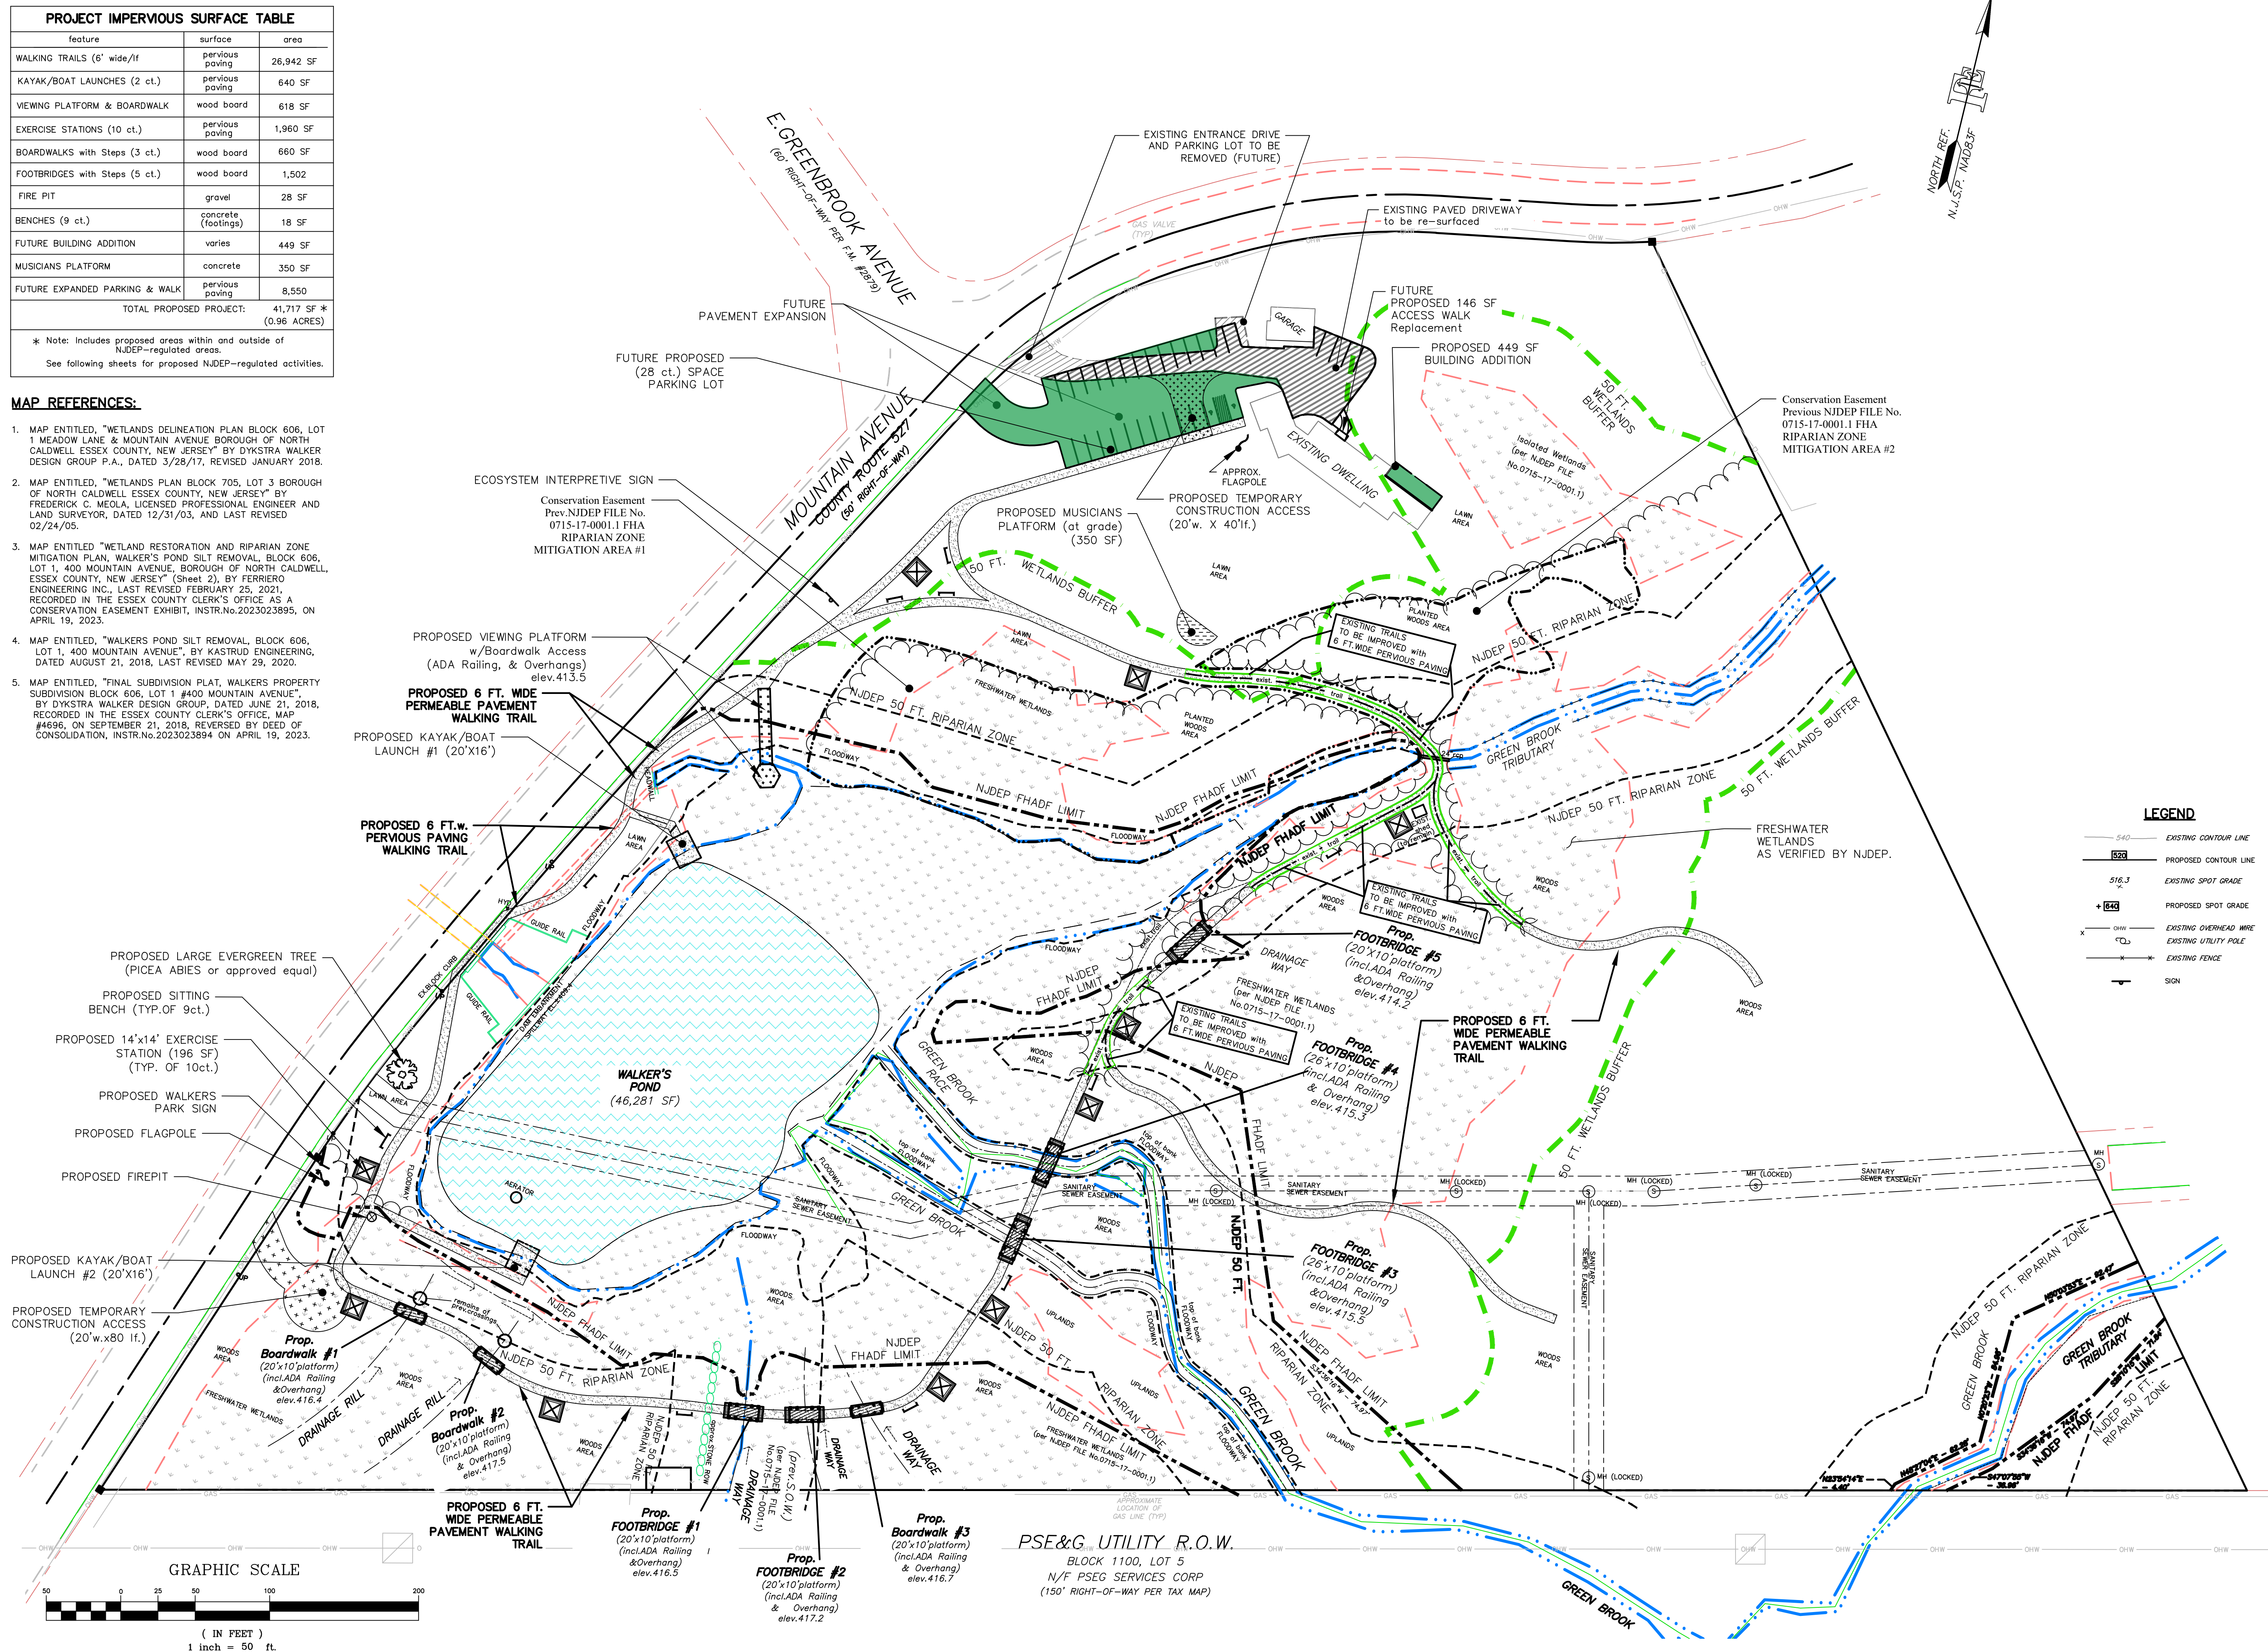

Copyright © 2021, by Ferriero Engineering, Inc. All rights reserved. No part of these drawings may be reproduced, stored in a retrieval system, or transmitted in any form by any means, electronic, mechanical, photocopying, recording, or otherwise without the prior written permission of Ferriero Engineering, Inc.