



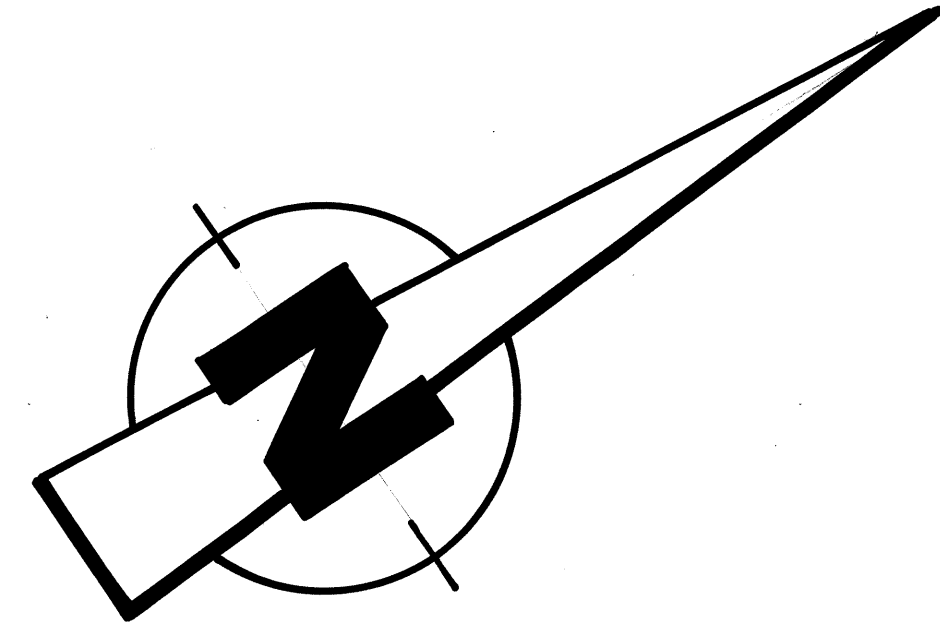

| MS4 OUTFALL PIPES |                   |                                  |
|-------------------|-------------------|----------------------------------|
| I.D.              | LOCATION          | SURFACE BODY RECEIVING DISCHARGE |
| NCO-1             | WIND RIDGE DRIVE  | GROVER BROOK                     |
| NCO-2             | HARDING AVENUE    | GROVER BROOK                     |
| NCO-3             | ROOSEVELT BLVD    | OYSTER POND                      |
| NCO-4             | BROOKSIDE TERRACE | UPPER REACH OF GREEN BROOK       |
| NCO-5             | DEEP TRAIL ROAD   | CEDAR GROVE BROOK                |
| NCO-6             | MEADOW LANE       | WILLOW BROOK                     |
| NCO-7             | WINDING WAY       | UNNAMED                          |
| NCO-8             | WINDING WAY       | UNNAMED                          |
| NCO-9             | GOULD AVENUE      | GREEN BROOK                      |
| NCO-10            | GOULD AVENUE      | GREEN BROOK                      |
| NCO-11            | MAYWOOD COURT     | GREEN BROOK                      |
| NCO-12            | MAYWOOD COURT     | GREEN BROOK                      |
| NCO-13            | HAMILTON DR. EAST | UNNAMED                          |

 

# STORMWATER DRAINAGE SYSTEMS MASTER PLAN

BOROUGH OF NORTH CALDWELL

ESSEX COUNTY NEW JERSEY

BOROUGH ENGINEER: FRANK A. ZICHELLI, JR., P.E.

0 150 300 600 900 1200  
SCALE IN FEET  
NOVEMBER 1990

| NO. | DATE     | BY | CHKD. | REVISION |
|-----|----------|----|-------|----------|
| 1   | 5/17/91  | DS | FF    | GENERAL  |
| 2   | 6/17/92  | DS | FF    | GENERAL  |
| 3   | 12/27/93 | DS | FF    | GENERAL  |
| 4   | 10/27/99 | DS | FF    | GENERAL  |
| 5   | 10/27/99 | DS | FF    | GENERAL  |